


Resurgence[®]

80MM FLUSH WINDOW

The UK's first double-rebated PVCu flush sash window, Resurgence takes the timber-alternative window concept to whole new levels of security and versatility.

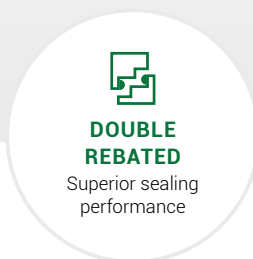

FEATURES & BENEFITS



DOUBLE REBATED

Two gasketed sealing points provide enhanced protection against draughts, water and noise.



THROUGH FOILING

Foiled finish covers all visible edges, eliminating white lines, delivering premium appearance with authentic timber-styling.



VERSATILE JOINT OPTIONS

Mechanical, welded or Timberweld[®] options means Resurgence is highly configurable and supports versatile manufacturing techniques.



SYSTEM SPECIFICATION

CONFIGURATIONS

Casement

French

Arched

Bow & bay

MATERIAL

PVC-U

MAXIMUM TESTED SIZES (w x h)

Side opening sash 660 x 1200 mm

Top opening sash 1200 x 1200 mm

Dummy sash 1190 x 2040 mm

PERFORMANCE*

U Value DGU 1.2 W/m²K

U Value TGU 0.82 W/m²K

Acoustic DGU 37 (-1;-5) dB

Acoustic TGU 37 (-2;-5) dB

Window Energy Rating (WER) A+

Secured by Design ✓

PAS 24 ✓

BS 3675 Parts 1, 3 & 3 ✓

Part F compliant ✓

Part L compliant ✓

Part Q compliant ✓

*We test all our windows and doors at real-world sizes, to ensure our performance figures are accurate and achievable. For more information about how they are calculated please contact technical@liniar.co.uk.

FEATURES

Double rebated

Through foiling as standard

No visible gasket

Patented bubble gasket

JOINT OPTIONS

Mechanical

Welded

Timberweld®

ADD-ONS & ANCILLARIES

Glazing beads 28mm/36mm/40mm

Glazing platforms

Glazing flipper

Midrail/mullion transoms

Steel/aluminium/thermal reinforcements

Structural bay poles/couplers

Small/large frames

Frame extensions

Concealed vented head drip

Georgian/Astragal decorative bars


Cills

End caps

Trims

80MM FLUSH WINDOW

CAD DRAWING SIDE VIEW

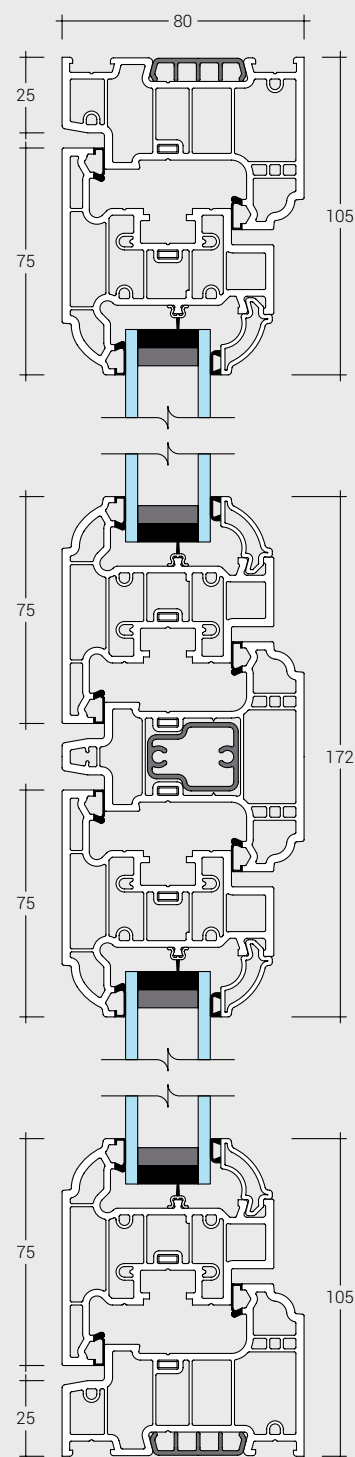

BS 522037
BS EN 12608-1



BS 522039
BS EN 12608-1/PAS 24



FM 24961 EMS 671225
ISO 9001:2015 ISO 14001:2015



SCAN QR
FIND OUT MORE

PRODUCT RANGE: WINDOWS | DOORS | GLAZED ROOFS | GARDEN ROOMS | FENCING | DECKING | SOFFITS & FASCIAS | CLADDING | PILING